

# HOSPITALITY / RESIDENTIAL DEVELOPMENT OPPORTUNITY

## COLUMBIAN HOTEL

111 N COMMERCIAL STREET, TRINIDAD, CO



### KW COMMERCIAL | URBAN ELITE

3550 W 38th Ave #20  
Denver, CO 80211



### PRESENTED BY:

#### WIN KING

Director  
office: (303) 376-6333  
cell: (303) 877-5889  
kingcommercialre@gmail.com  
IA40013472, Colorado

The calculations and data presented are deemed to be accurate, but not guaranteed. They are intended for the purpose of illustrative projections and analysis. The information provided is not intended to replace or serve as substitute for any legal, accounting, investment, real estate, tax or other professional advice, consultation or service. The user of this software should consult with a professional in the respective legal, accounting, tax or other professional area before making any decisions.



## The Columbian Hotel Opportunity

King Commercial is proud to announce an exceptional redevelopment opportunity in Trinidad Colorado - The Columbian Hotel. This grand hotel, with its rich history and great bones, is ready for her next adventure.

Located at the corner of Main and Commercial Streets in the heart of the Corazon de Trinidad Historic District that includes some 50 contributing buildings listed on the National Registry of Historic Places and flanked by the stunning architecture of the First National Bank building and Jaffa Opera House, and the Tolec Hotel, the Columbian Hotel is a signature opportunity in a community rich with culture and creativity. Designed by John Conkie in 1879 and originally called the Grand Union Hotel, this three-story landmark was renamed in honor of the 1893 World's Columbian Exposition. Purchased by renown preservationist Dana Crawford in 2018 as part of a collection of buildings she deemed significant enough to preserve, the Columbian Hotel is as relevant to Trinidad as the Oxford Hotel is to LoDo in downtown Denver.

The grand hotel's second and third floors have been vacant since the 1970s. Dana's vision for the building was initially to create a 20 to 35 suite condominium hotel for retirees, would-be retirees and weekend visitors from all across the region. She also explored a hotel concept, more aligned with current tastes and preferences, that offers some 40 rooms to suit the character of the building and meet the growing needs of the community.





## OFFERING SUMMARY

<b>PRICE:</b>	\$1,995,000
<b>BUILDING SF:</b>	34,000 +/-
<b>YEAR BUILT:</b>	1879
<b>PRICE / BLDG SF:</b>	\$58.65
<b>HOTEL CONCEPT:</b>	40 Rooms
<b>PRICE / ROOM:</b>	\$50,000
<b>APARTMENT CONCEPT:</b>	20-35 Doors
<b>PRICE/UNIT</b>	\$57,000 to \$100,000
<b>NO. OF RETAIL TENANTS</b>	7
<b>RETAIL INCOME</b>	\$5,550/Mo.
<b>LOT SIZE:</b>	12,535 SF

## PROPERTY OVERVIEW

Designed by John Conkie in 1879 and originally called the Grand Union Hotel, this 100 room, three-story brick landmark trimmed in white stone was renamed in honor of the 1893 World's Columbian Exposition.

The picturesque aesthetics of heavily hooded and elongated windows, polished stone quoins, an ornately bracketed cornice above a decorative frieze of Italianate style architecture exude Italian Renaissance. The terrazzo-floored lobby lead to the Rococo ballroom, ladies' "retiring room," gaming room, saloon and smoking parlor.

The Columbian Hotel is as relevant to Trinidad as the Oxford Hotel is to LoDo in downtown Denver.

## PROPERTY HIGHLIGHTS

- Exceptional location at the south west corner of Main and Commercial Streets
- In the Corazon de Trinidad Historic District
- Preservationist Dana Crawford acquired the property in 2018, invested funds to shored up the foundation, restored the exterior its original glory and repaired the roof
- State Historic Designation
- Potential uses include Apartment, Condominium and/or Hotel
- Longstanding tenants line the street with their shops and offices. Their leases come up for review annually.
- Built in 1879
- Italianate Architecture by John Conkie
- Ready to be renovated or imagined
- Deemed historically significant to the revival of the town Dana Crawford selected the Columbian, Jaffe Opera House and Fox West Theatre as her passion projects.



## COLUMBIAN HOTEL PHOTOS OF EXISTING CONDITION





### LOCATION INFORMATION

Building Name:	Columbian Hotel
Street Address:	101 Commercial Street
City, State, Zip:	Trinidad, CO 81082
County:	Las Animus
Cross Streets:	Main Street and Commercial Street
Signal Intersection:	Yes

### Location Overview

Located approximately 190 miles from both Santa Fe, New Mexico, and Denver, Colorado on Interstate I-25 and a stop along the Amtrak's Southwest Chiefs line that links Chicago with Los Angeles, Trinidad was, and still is, a convenient stop for travelers, entertainers and "outlaws."

The town serves as the starting point for the famous Highway of Legends Scenic Byway and is situated on the Historic Santa Fe Trail, making it an attractive destination for those interested in history, scenic drives, and outdoor activities. With dozens and dozens of architecturally significant buildings on brick lined streets, Trinidad captures the hearts and minds of many who take the time to explore it.

Today Trinidad offers a variety of attractions that draws curious visitors craving Southern Colorado's rich history immersed in small-town charm. Known for its welcoming attitude, this close knit community is filled with creativity and character this is surrounded by some of the best hiking, fishing, and camping opportunities. Bound by nearby Fishers Peak State Park, the Spanish Peaks and Trinidad Lake State Park.

Trinidad State College, well known 2 year accredited a college now offers bachelor degrees and is affiliated with Colorado community College network.

"Space to Create," a 20,000 square foot community space with an art and culture center, was the first of its kind in the Nation and part of a \$45 million dollar State driven initiative to house artists in its 17 units spearhead by Colorado Creative Industries.



# POPULAR RESTAURANTS AND BAR MAP



 Trinidad


 The Marketplace Food Court and Bar


Trinidad Lounge

 Colie's Cakes & Pastries


 The Well Hotel & Taproom

 Sita's Kitchen

 Bella Luna Pizzeria


 Tees Me Treat Me

Moose's

 Mission At the Bell Restaurant


 Trinidad Smokehouse



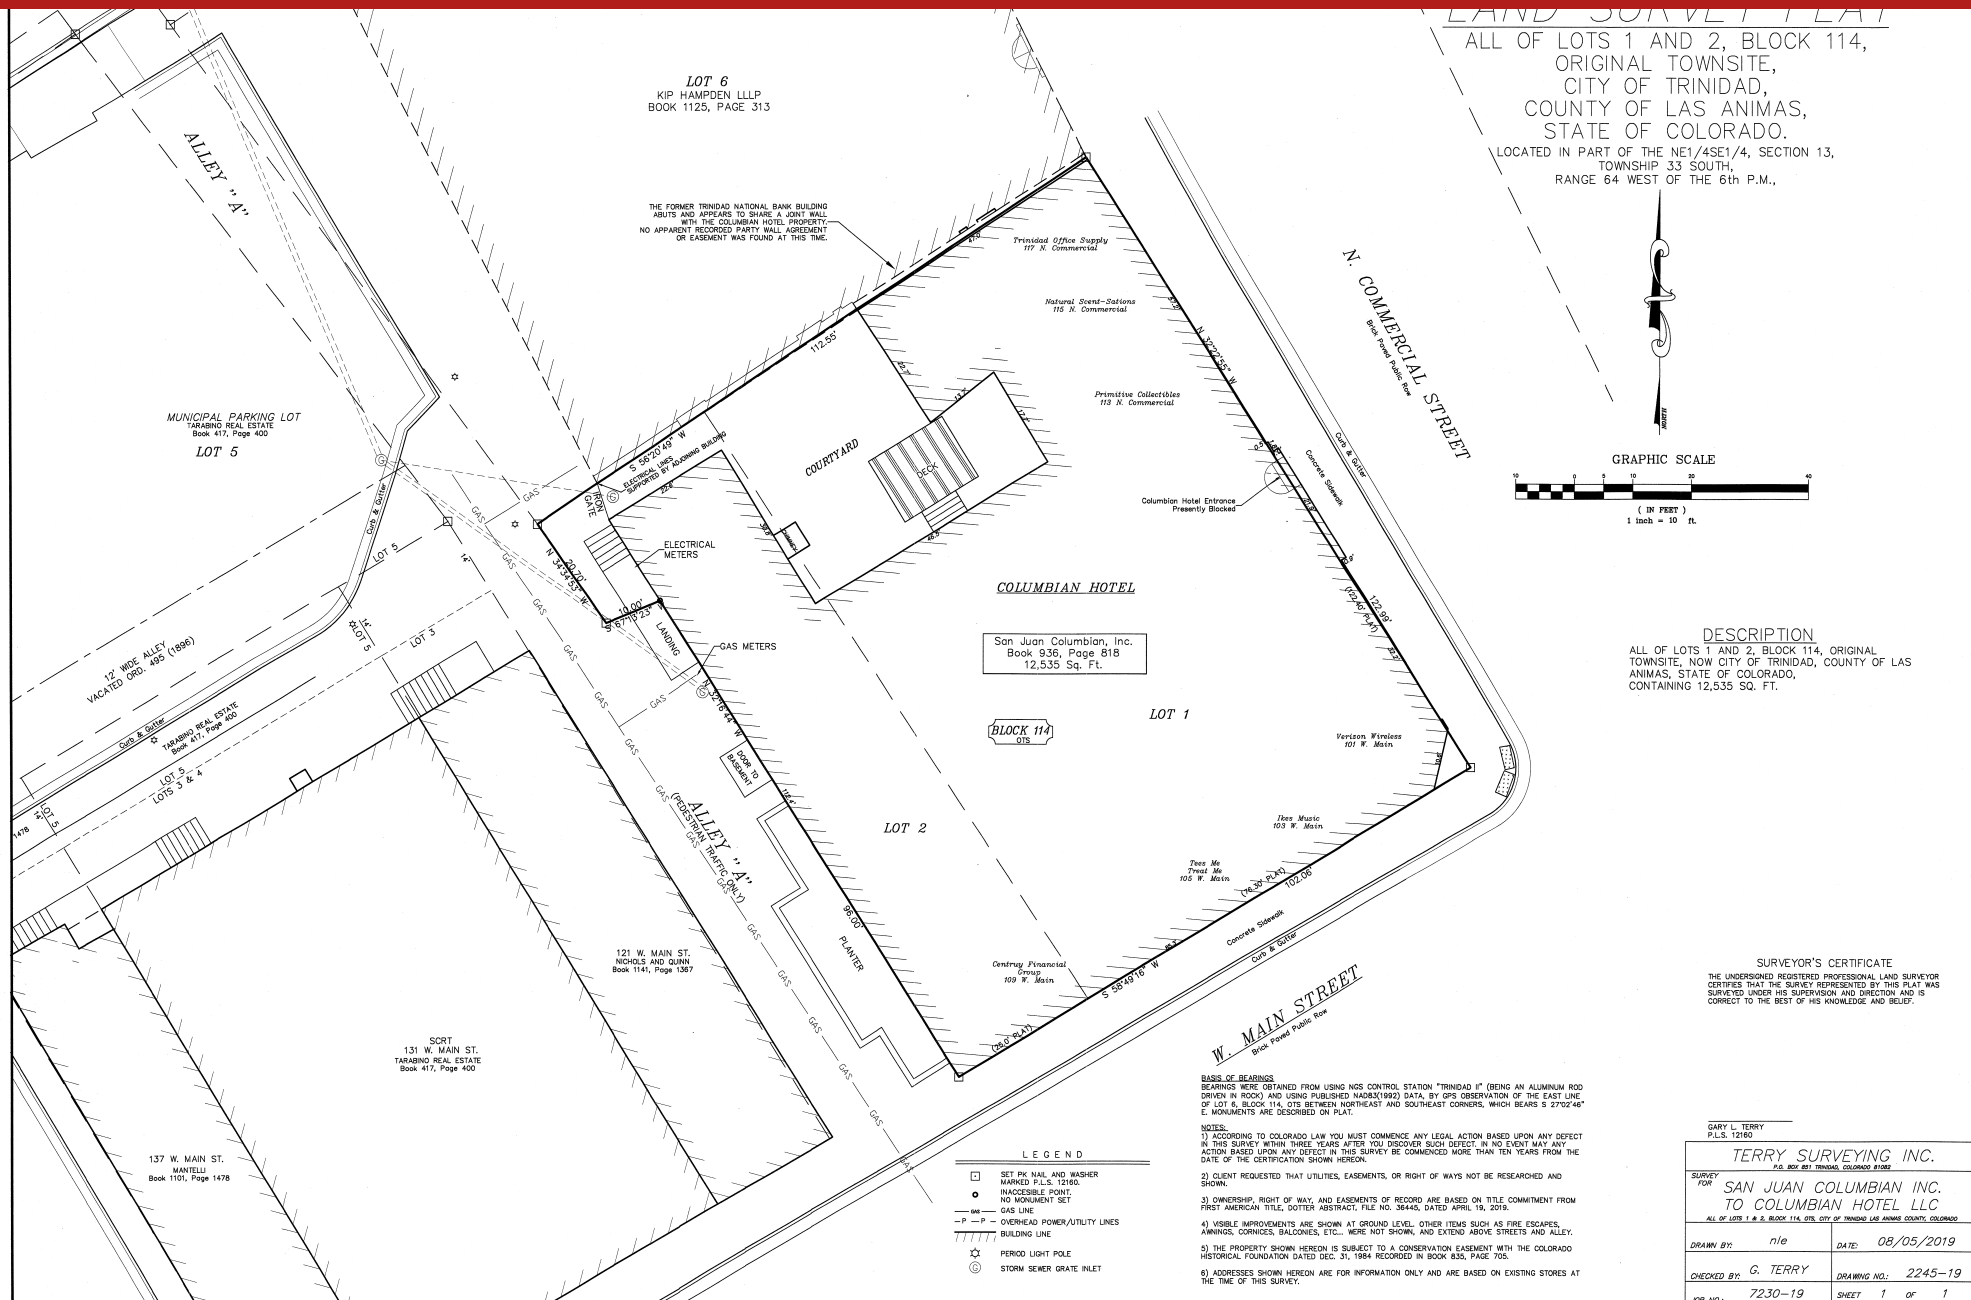





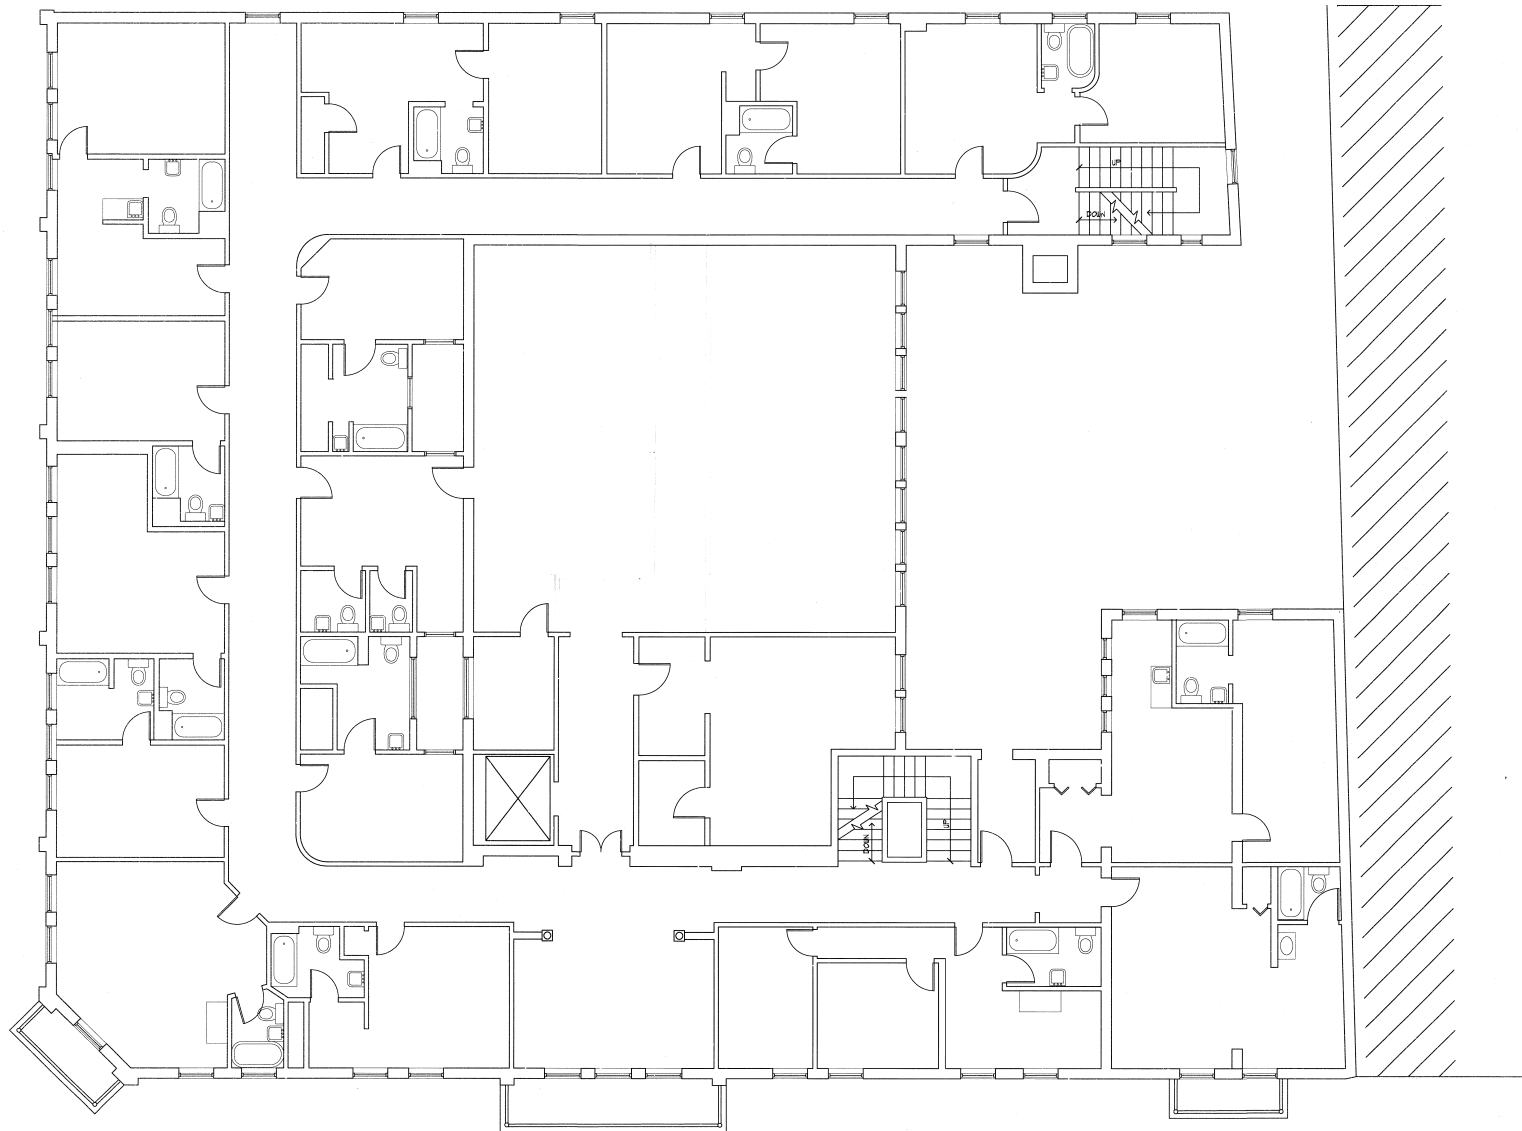

(EXIST)  
SECOND FLOOR PLAN  
SCALE 3/16"=1'-0"




PROPOSED HISTORIC RENOVATION FOR:  
**COLUMBIAN HOTEL**  
111 N. COMMERCIAL STREET  
TRINIDAD, CO 81082

REVISIONS:
1
2
3
4
5

JOB NO. 19-240
DATE:
CHECKED: DRAWN: JDD
PRG

A4  
4 of 5

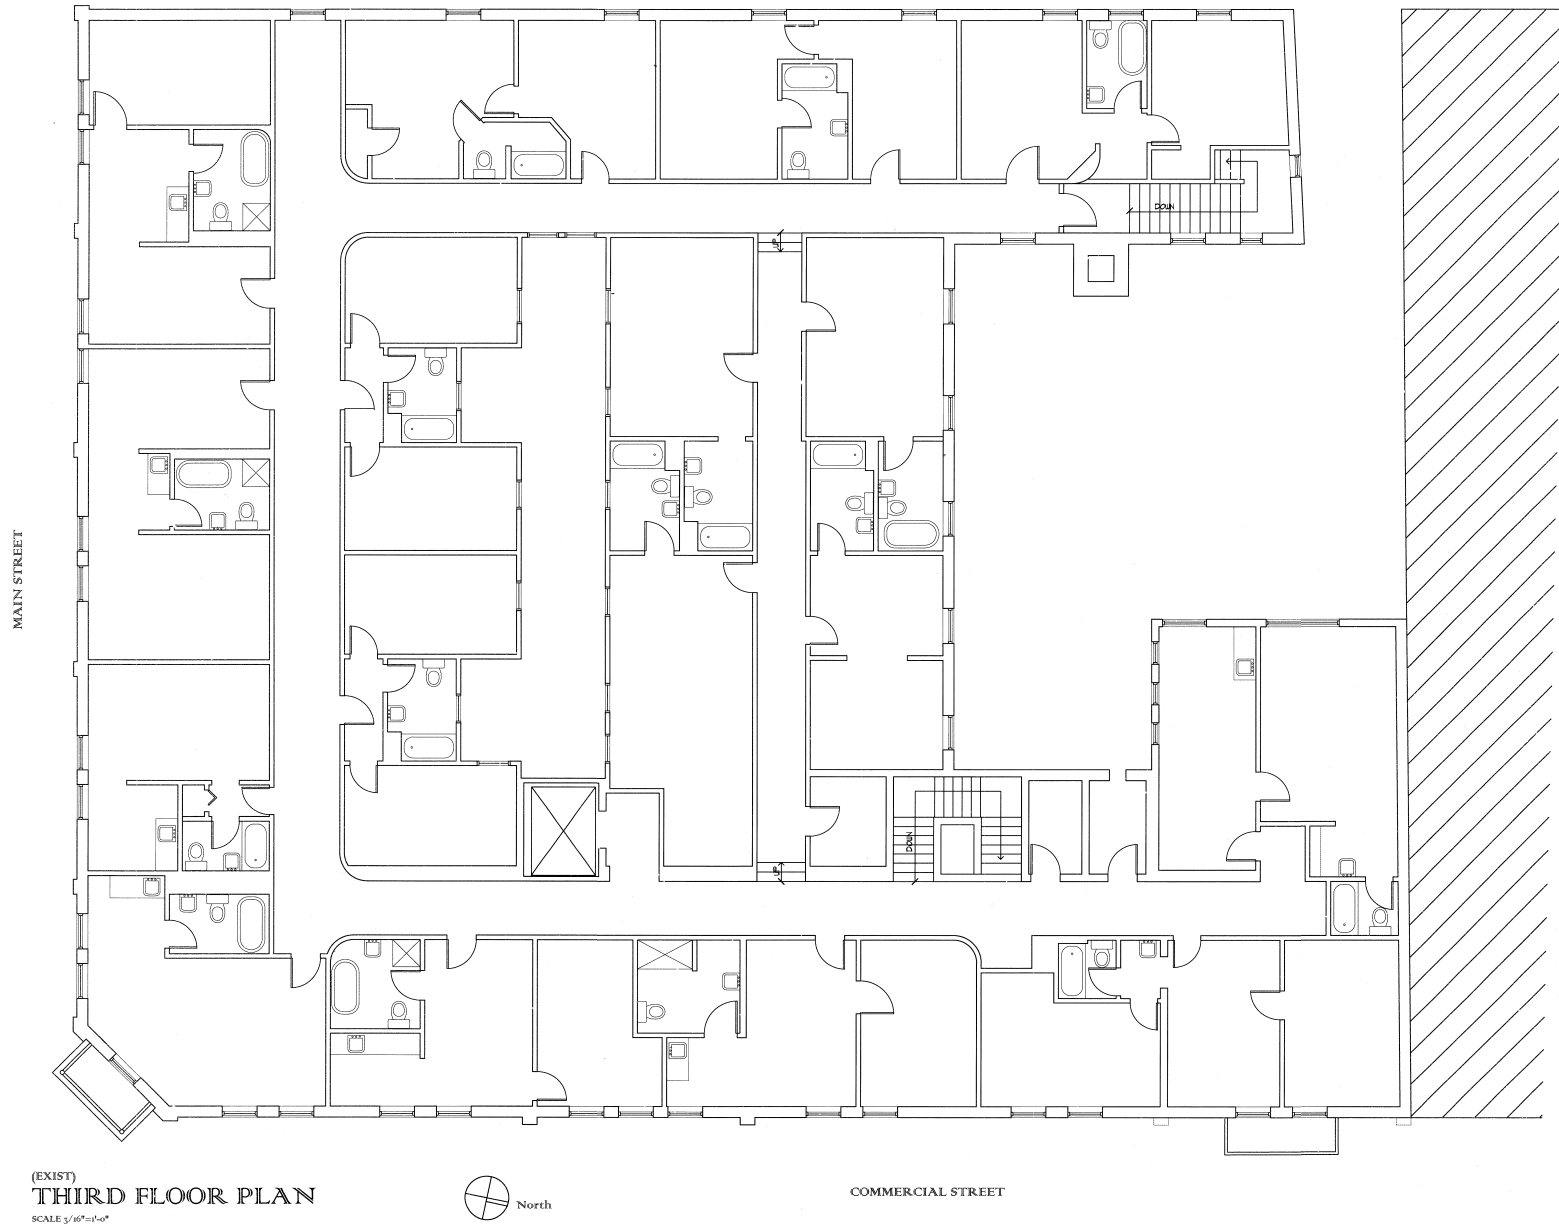

REVISIONS:

JOB NO. 19-210

DATE:

CHECKED: DRAWN: JDD

PRG

A5  
4 of 5

PROPOSED HISTORIC RENOVATION FOR:  
**COLUMBIAN HOTEL**  
111 N. COMMERCIAL STREET  
TRINIDAD, CO 81082

**FSTM**

Architecture and Planning, Inc.  
111 E. 5th Street, Suite 1000  
970.440.2107  
ap@fstm.com



